


ESCALERA 1  
 PLANTA PRIMERA-B  
 Escala 1:100

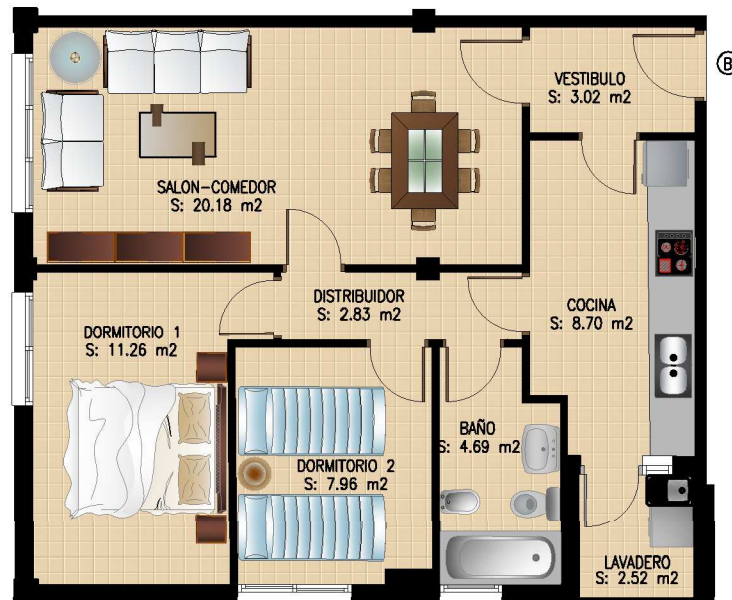

SUPERFICIES				
VIVIENDA	SUP. ÚTIL	SUP. CONSTRUIDA	SUP. CONST. + EC	SUP. TERRAZA O PATIO
E1-1*B	61.16	70.00	79.83	--

