


ESCALERA 2
PLANTA BAJA-B
Escala 1:100

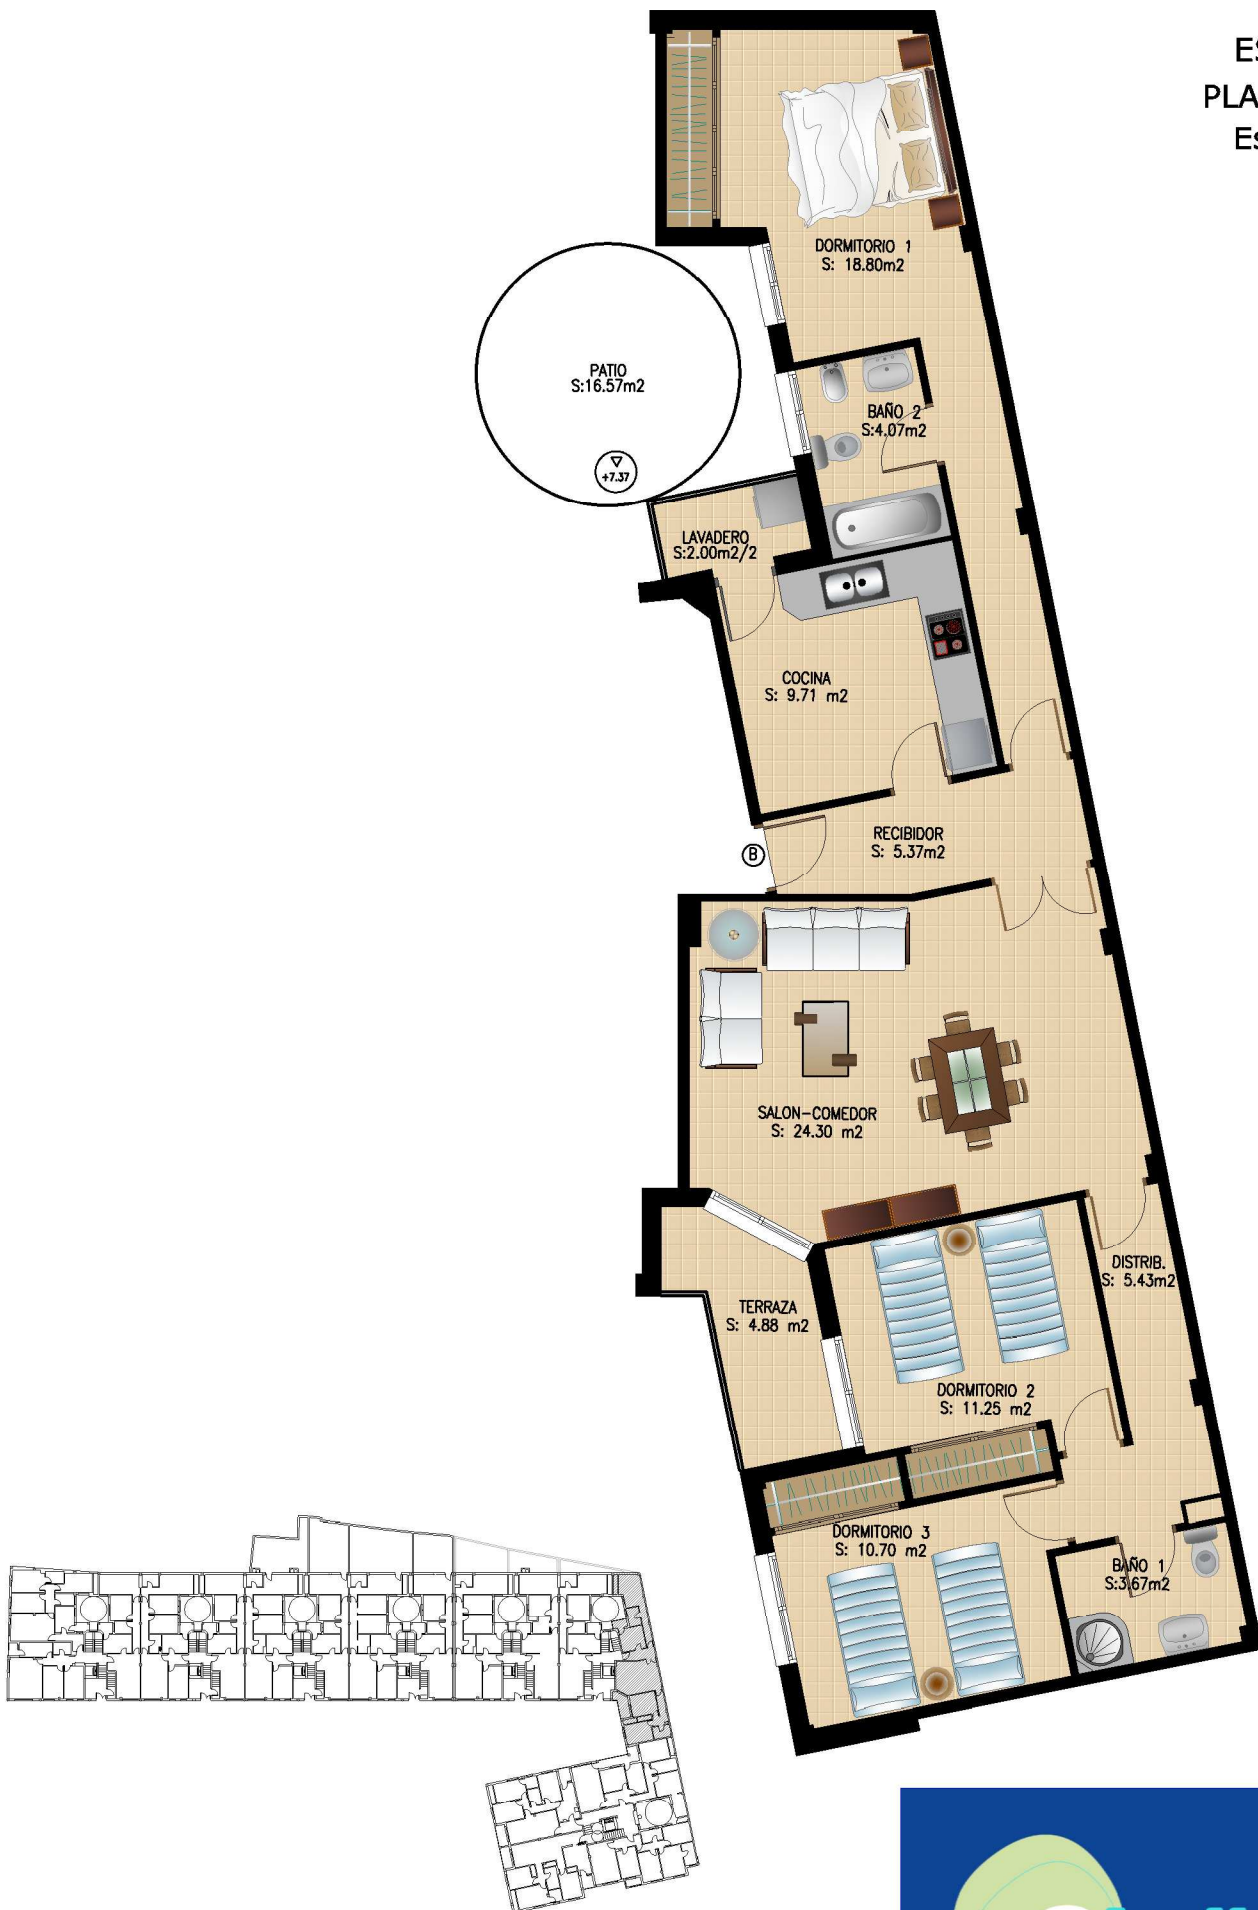

SUPERFICIES					
VIVIENDA	SUP. ÚTIL	SUP. CONSTRUIDA	SUP. CONST. + EC	SUP. TERRAZA	SUP. PATIO
E2-BB	99.18	112.97	128.23	4.88	16.57